




JOB NO. 02-1001-10

AERIAL TOPOGRAPHY BY:
AMERICAN AERIAL MAPPING, INC.
FLOWN 1/1/05

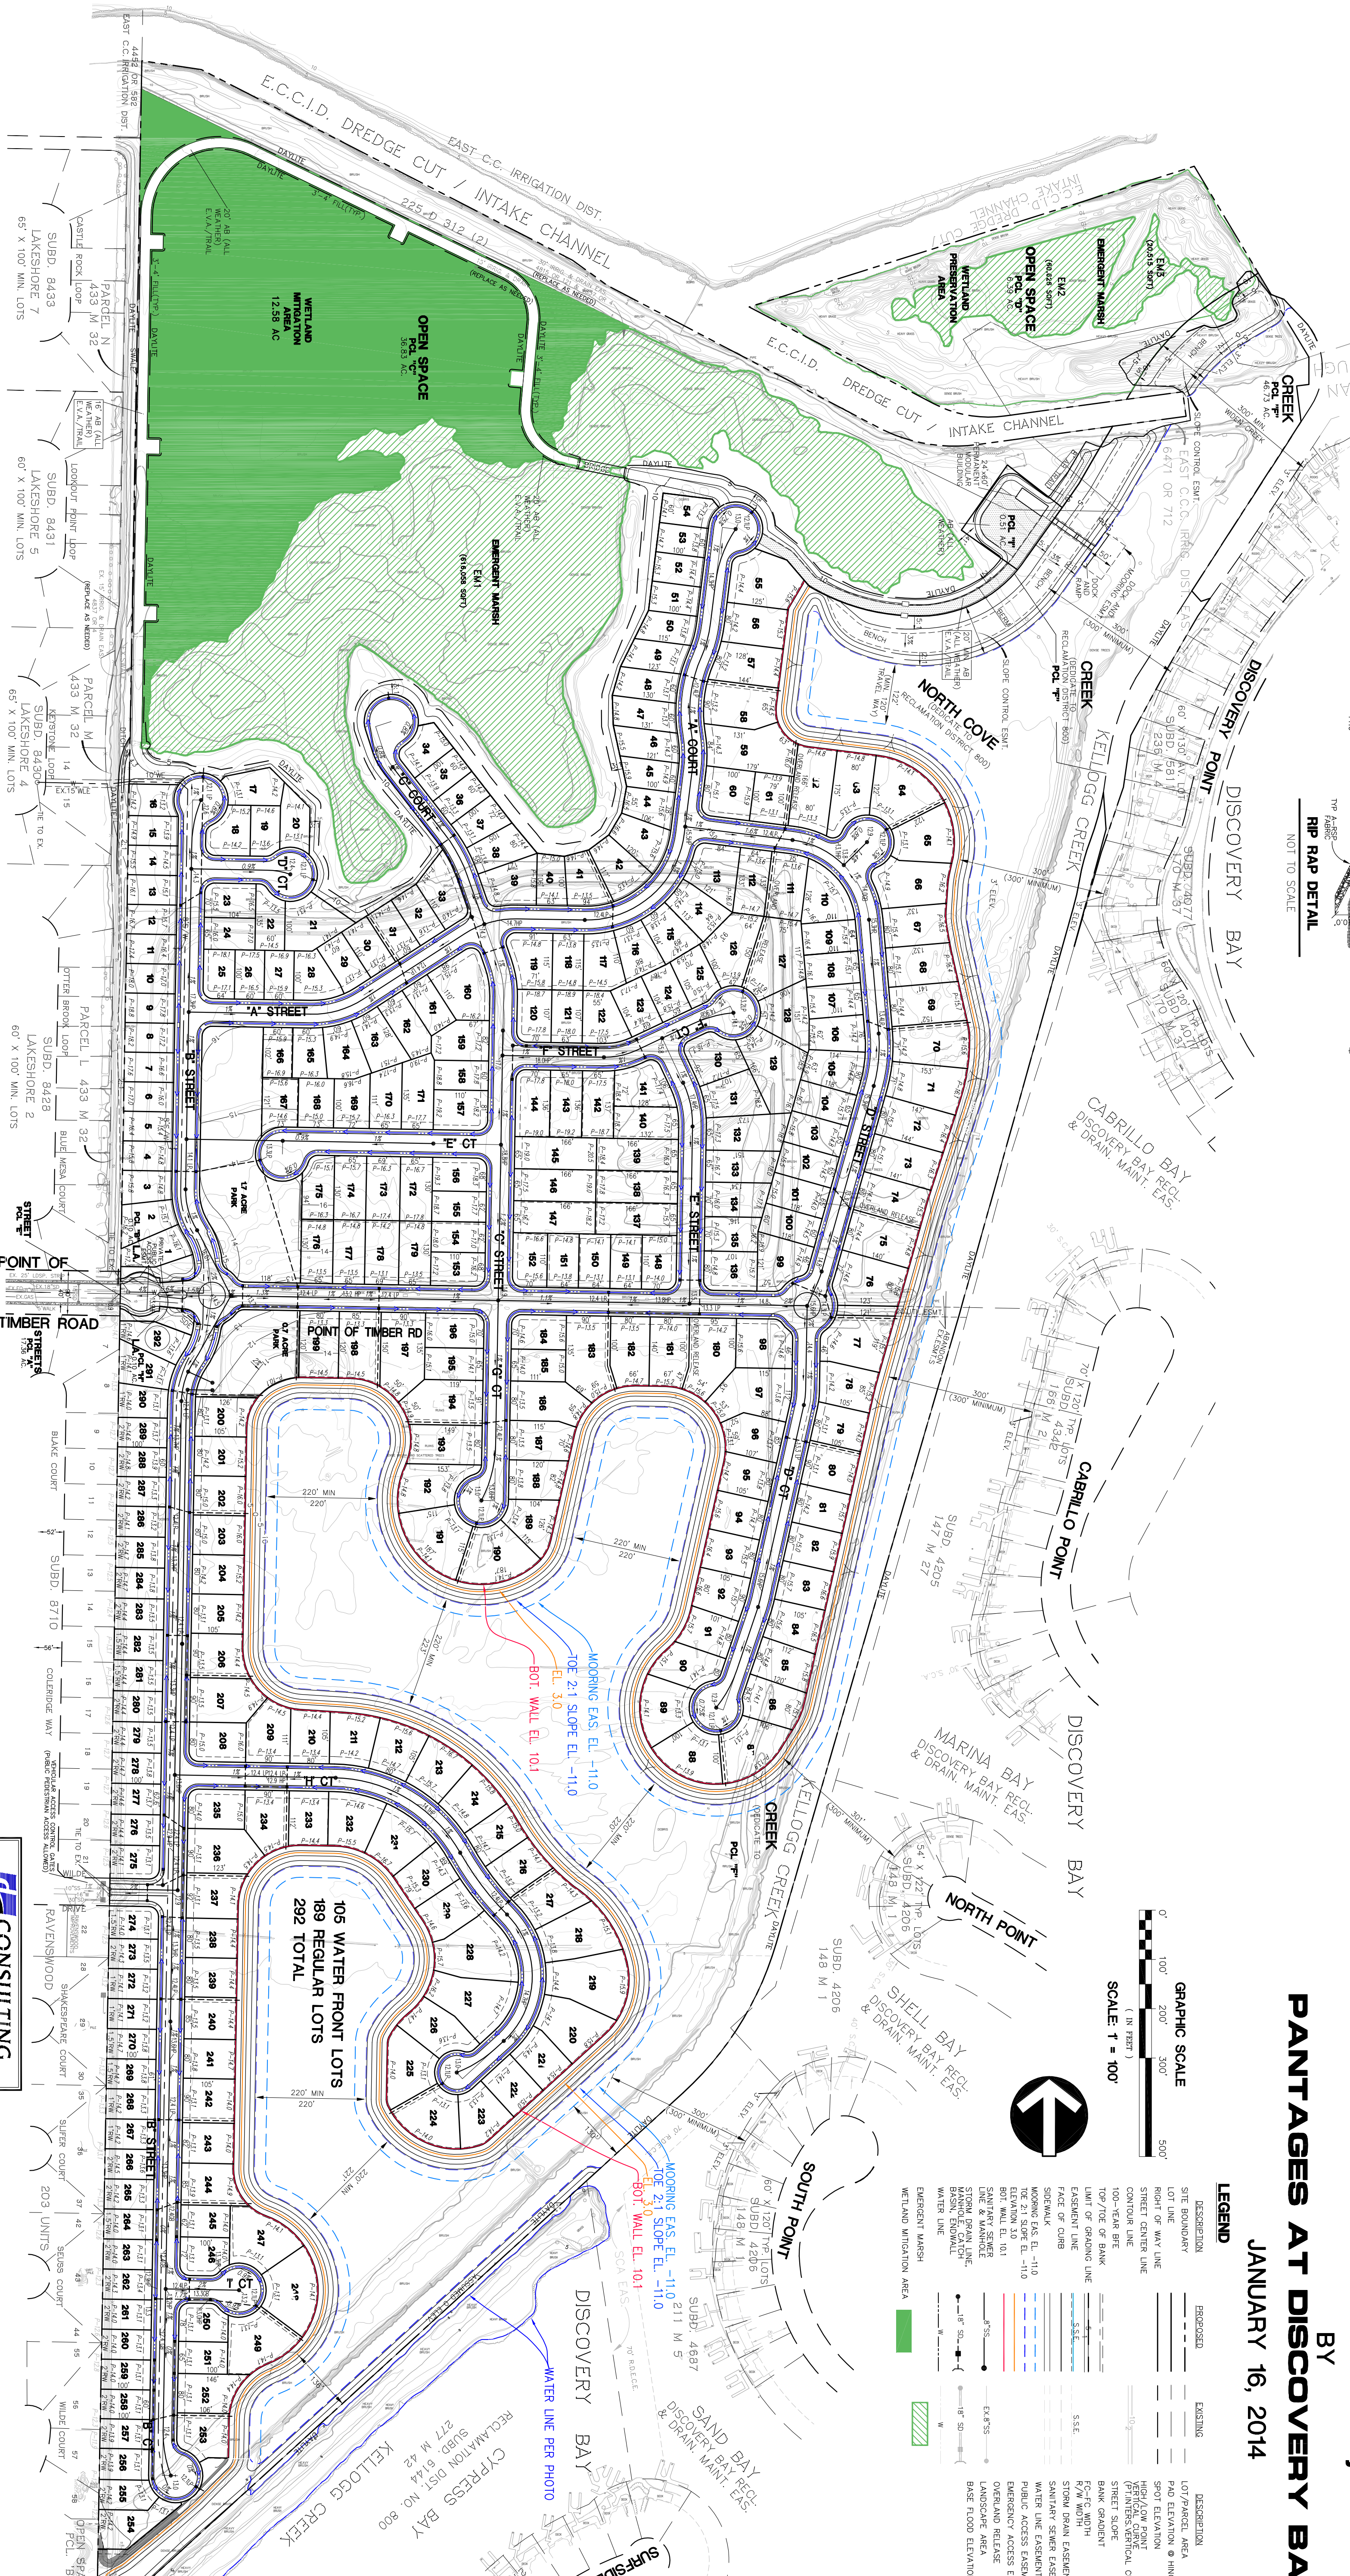

TYPICAL BAY, RIP RAP SLOPE CLEARANCE
NOT TO SCALE

RIP RAP DETAIL
NOT TO SCALE

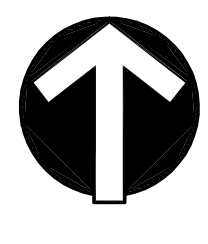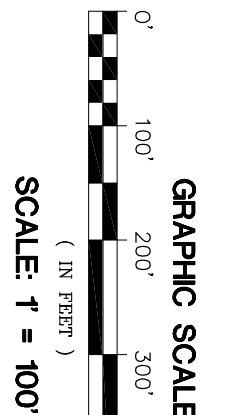

DESCRIPTION	EXISTING	PROPOSED
LOT BOUNDARY	---	---
RIGHT OF WAY LINE	---	---
STREET CENTER LINE	---	---
100-YEAR FLOOD	---	---
100-YEAR BANK	---	---
EXISTENCE LINE	---	---
FACE OF CURB	---	---
STREET SLOPE	---	---
BANK GRADIENT	---	---
STORM DRAIN EASEMENT	---	---
SANITARY SEWER EASEMENT	---	---
WATER LINE EASEMENT	---	---
PUBLIC ACCESS EASEMENT	---	---
LANDSCAPE AREA	---	---
BASE FLOOD ELEVATION	---	---
WETLAND MITIGATION AREA	---	---

SUBDIVISION 9010

EXHIBIT RIP-RAP 'G'

PANTAGES BAYS

A RESIDENTIAL COMMUNITY WITH
INDIVIDUAL DOCKS AND DEEP WATER ACCESS
CONTRA COSTA COUNTY, CALIFORNIA

BY
PANTAGES AT DISCOVERY BAY, LLC

JANUARY 16, 2014



DRAFT
SHEET 1 OF 1